

# West End Entry Area Detail



Wood post and rail disposal site

New 12' Steel Farm Gate

Clean out cattleguard pit, repair or replace cattleguard wings and set Entry Pipe Gate provided by owner.

BLACKTAIL ROAD

For this area where Blacktail Creek pushes against county road see Page 11 of 11 - Additive Alternate #1

If Additive Alternate is not awarded, fence will be standard four-wire fence without brace panels at edge of roadway.

## KEY

Existing fence to remain



Existing fence to be removed



New fence



D. Stinson

Drawn by: Date:

Revised by: Date:

Approved by: Date:

Checked by: Date:

Approved by: Date:

Approved by: Date:



**Montana Fish,  
Wildlife & Parks**

**North & West Fence Replacement**  
**Blacktail WMA**  
**FWP# 599302**

SHEET: **7**  
of  
**11**

8' Wood Posts (typ.) with 5½' or 6' steel posts



Use on West Boundary - Internal N-S boundary of Sec 33 on south and west




Use on North Boundary - North boundary of Sec. 33 on eastward.

NOTE - Tee post length is 6' on north boundary and 5½' on west boundary.

Wood posts shall be used every tenth post or evenly spaced on runs longer than 15 rods. In no case shall a single line post be used in a situation that would typically require a single or double panel brace.


# FOUR WIRE FENCE - Miscellaneous Details

8' Wood Posts (typ.)

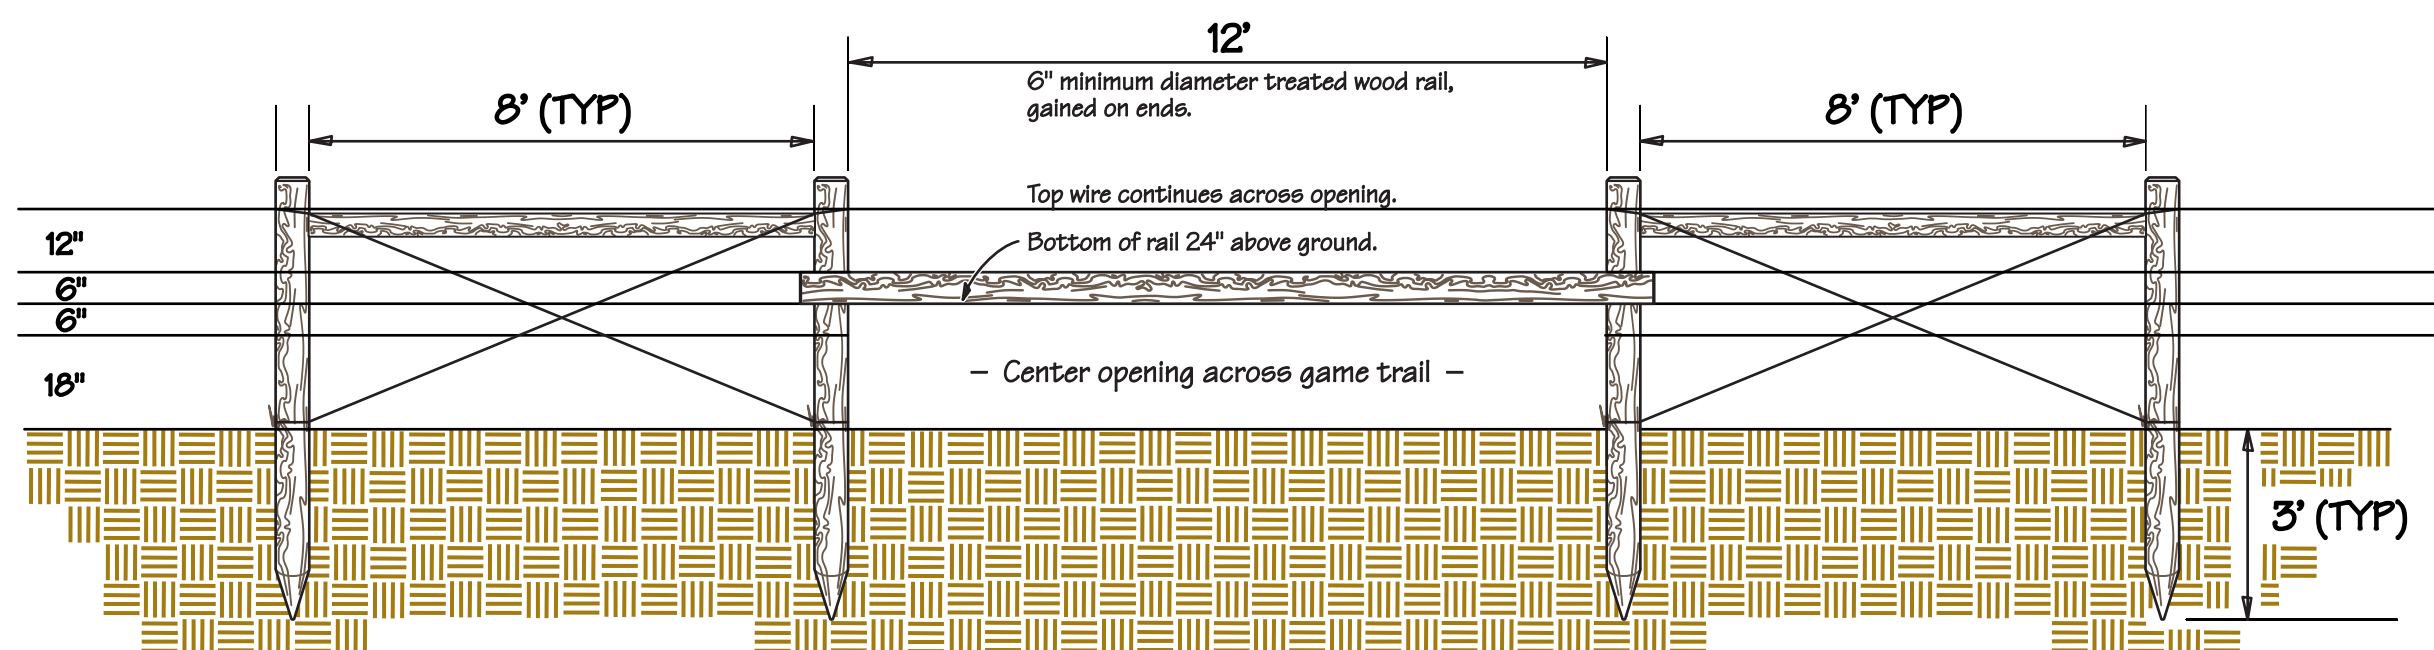


12 Ft GAME TRAIL CROSSING (24" clear)

8' Wood Posts (typ.)

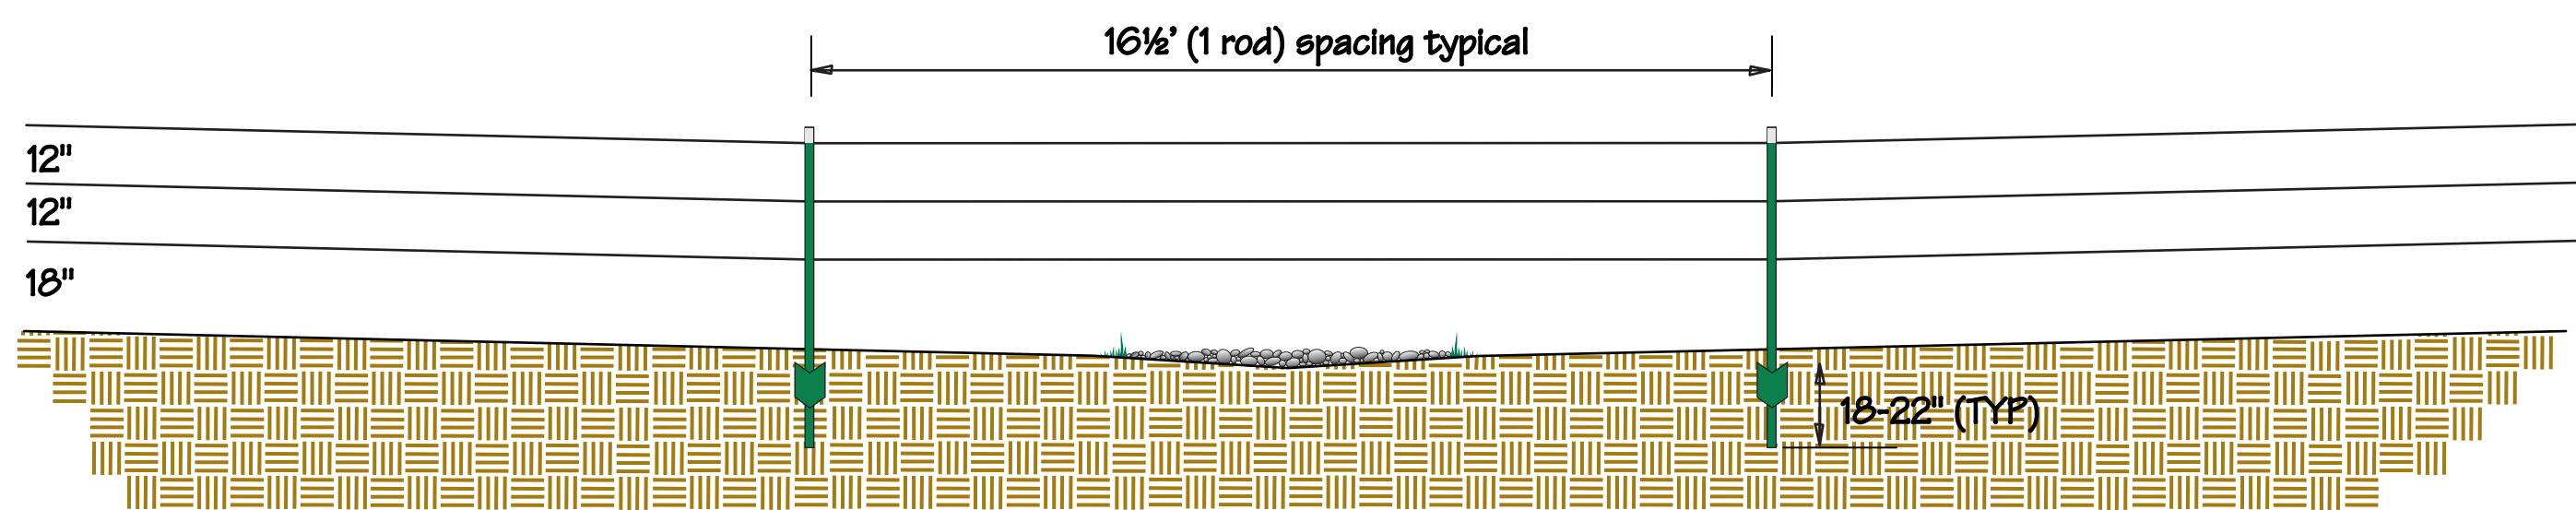


16 Ft MINOR DRAINAGE CHANNEL without SLOPE CHANGE

8' Wood Posts (typ.) - (Not to Scale)

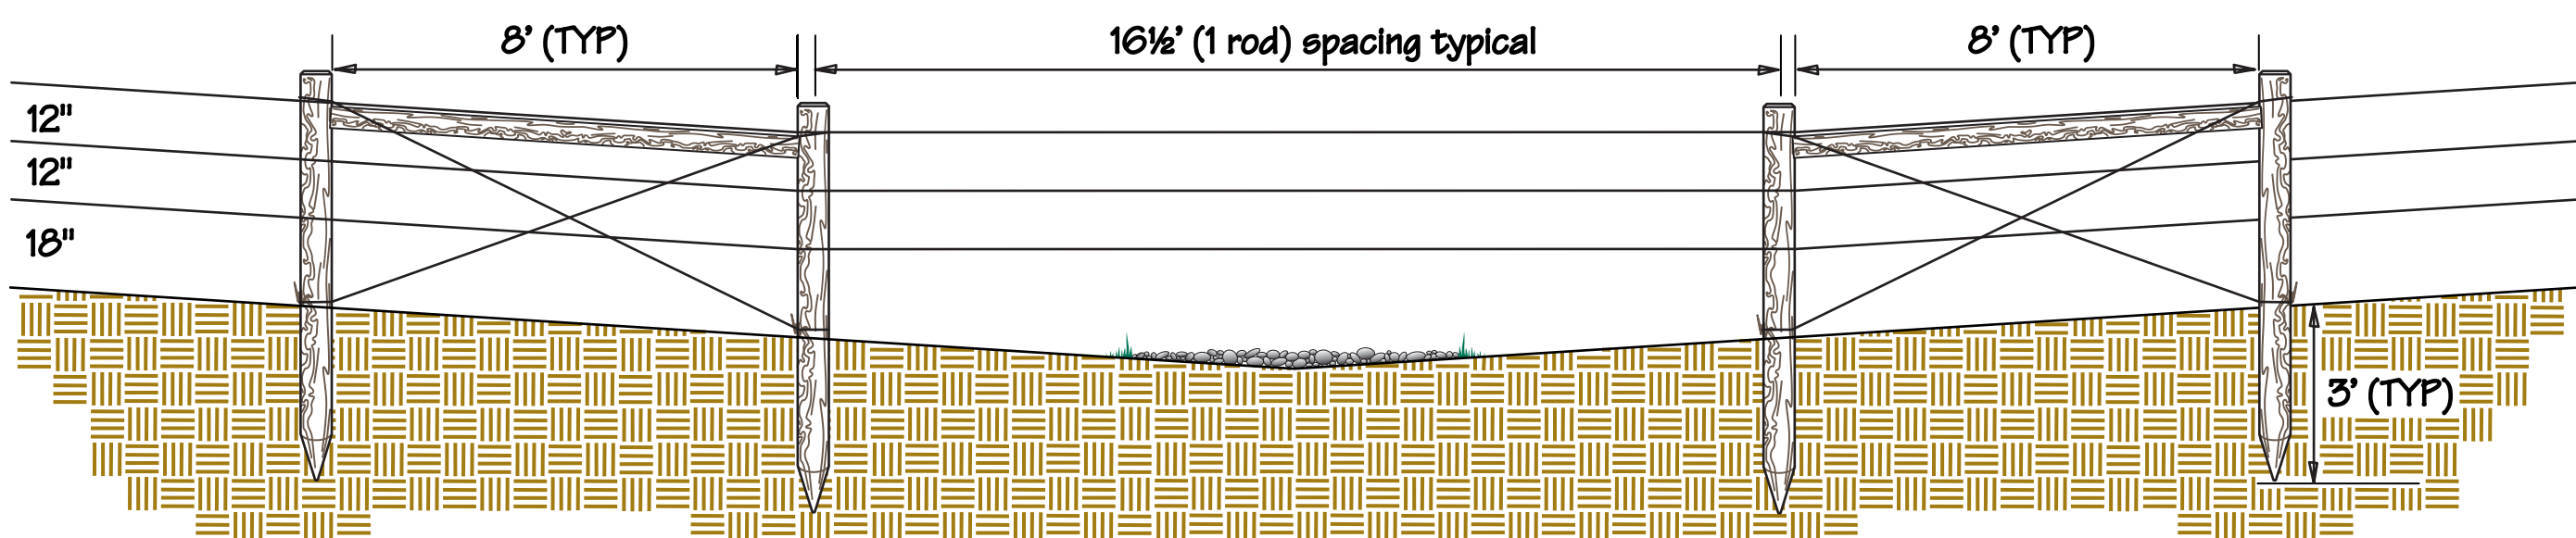

16 Ft MINOR DRAINAGE CHANNEL at SLOPE CHANGE

8' Wood Posts (typ.) - (Not to Scale)

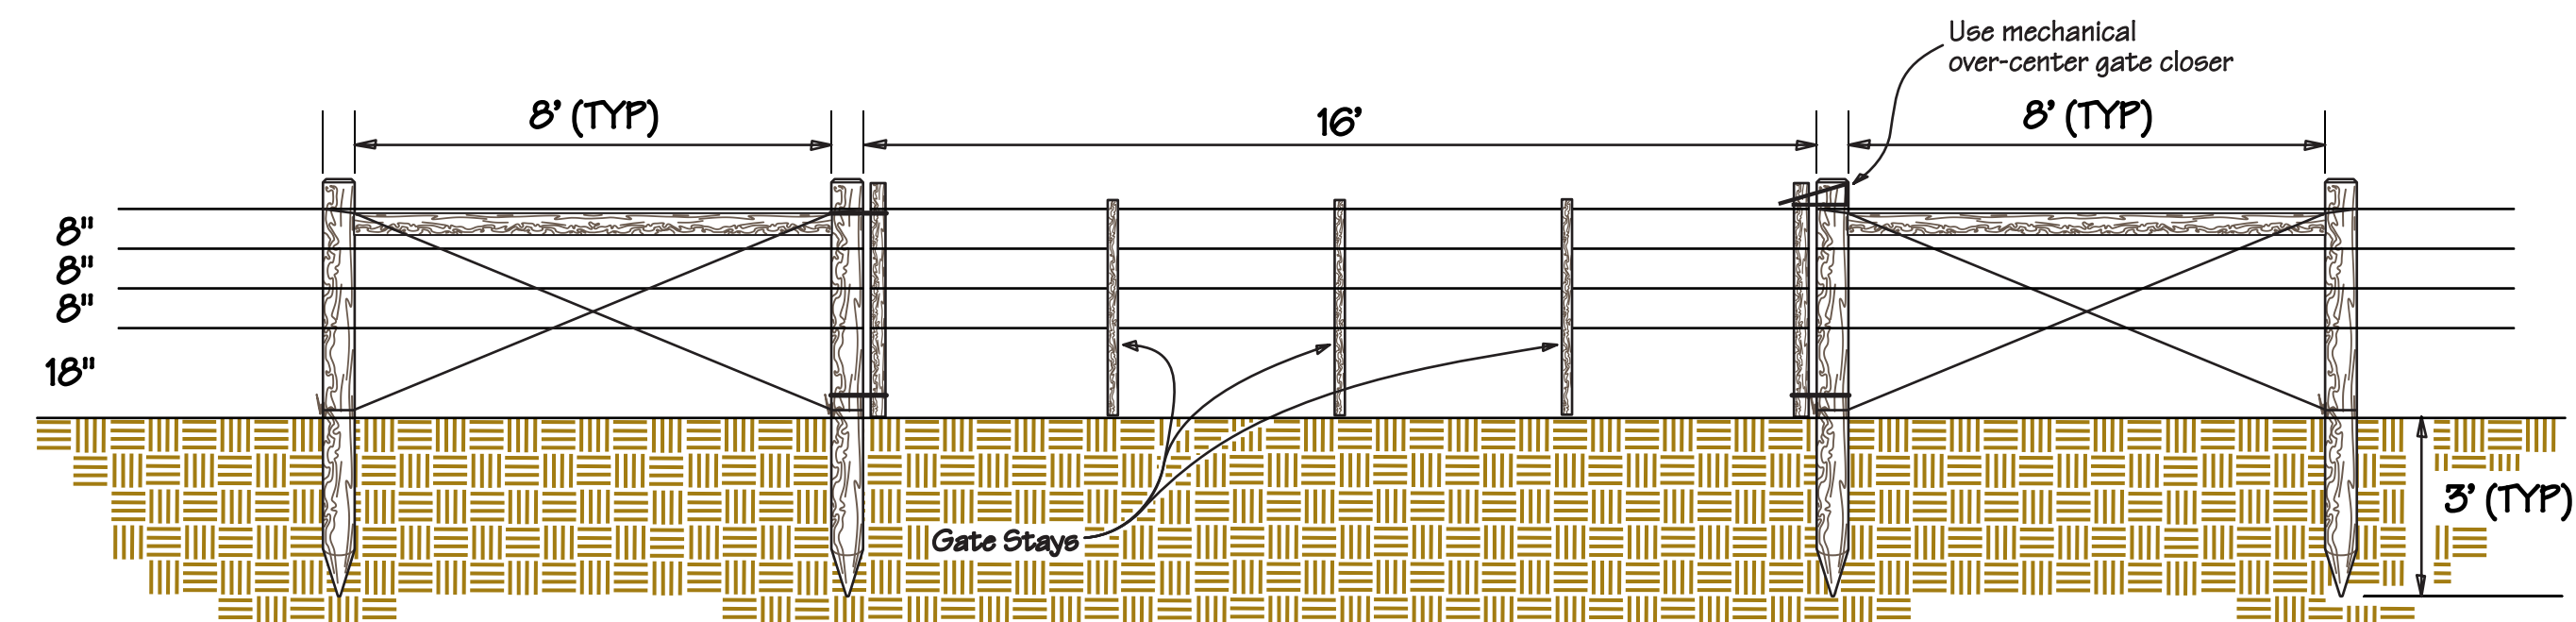

16 Ft WIRE GATE


8' Wood Posts (typ.)

NOTE - Tee post length is 6' on north boundary and 5 1/2' on west boundary.

Scab untreated 2"x4"s to tree with smooth nails. Wrap fence wire around 2x4 such that wire does not contact the tree trunk. Wrap each wire twice around tree prior to twisting it back onto itself. Staple wire to 2x4 at appropriate height to maintain spacing.


Minimum tree diameter for anchor point shall be at least 8" in the smallest dimension.

Use trees which align with existing fence line. Fence line may be adjusted to the FWP side up to 12" out of alignment to align with anchor trees only where necessary to anchor, and not more than every 25 rods.

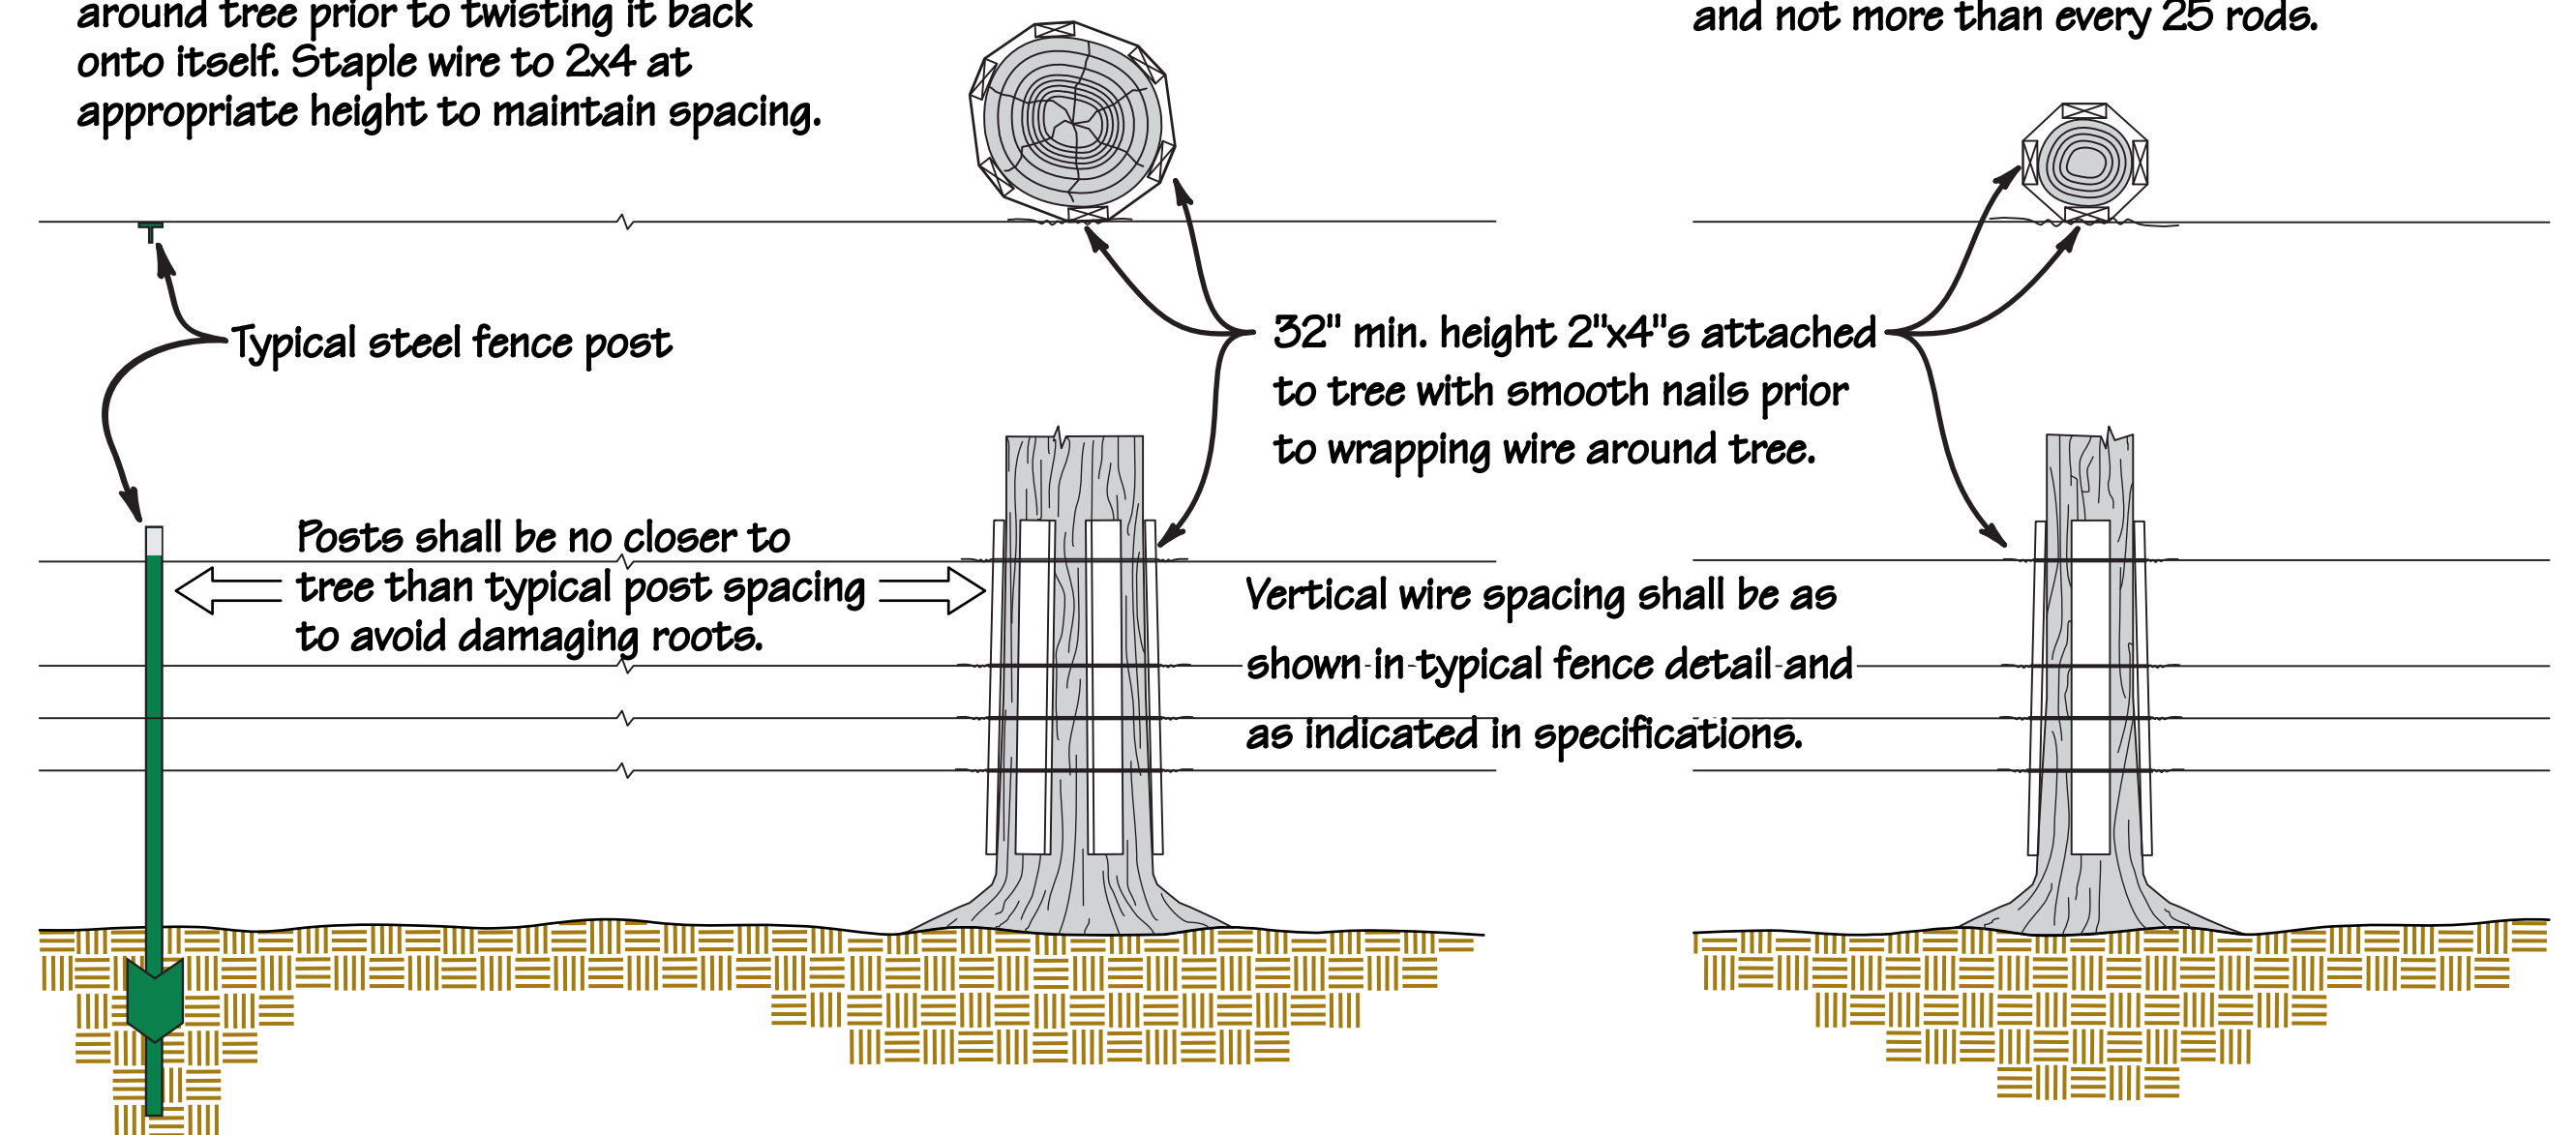


Typical Tree Anchor Detail

(Not To Scale)

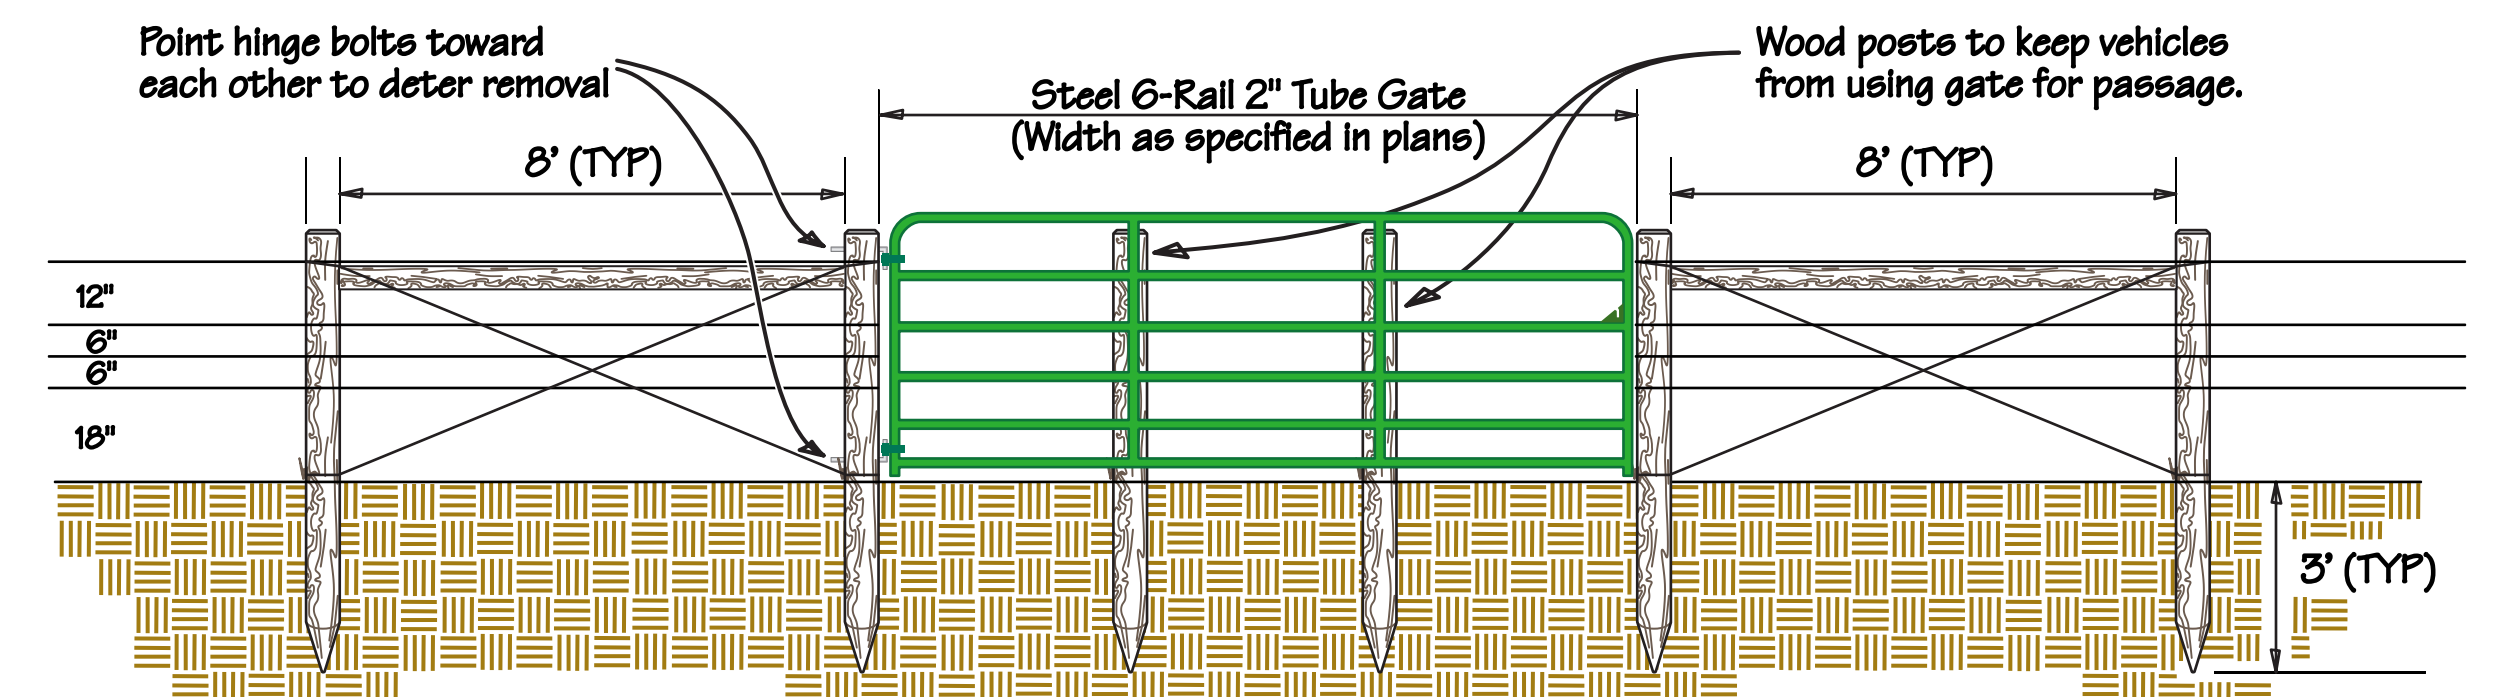

WELDED STEEL 2" TUBE GATE

8' Wood Posts (typ.)

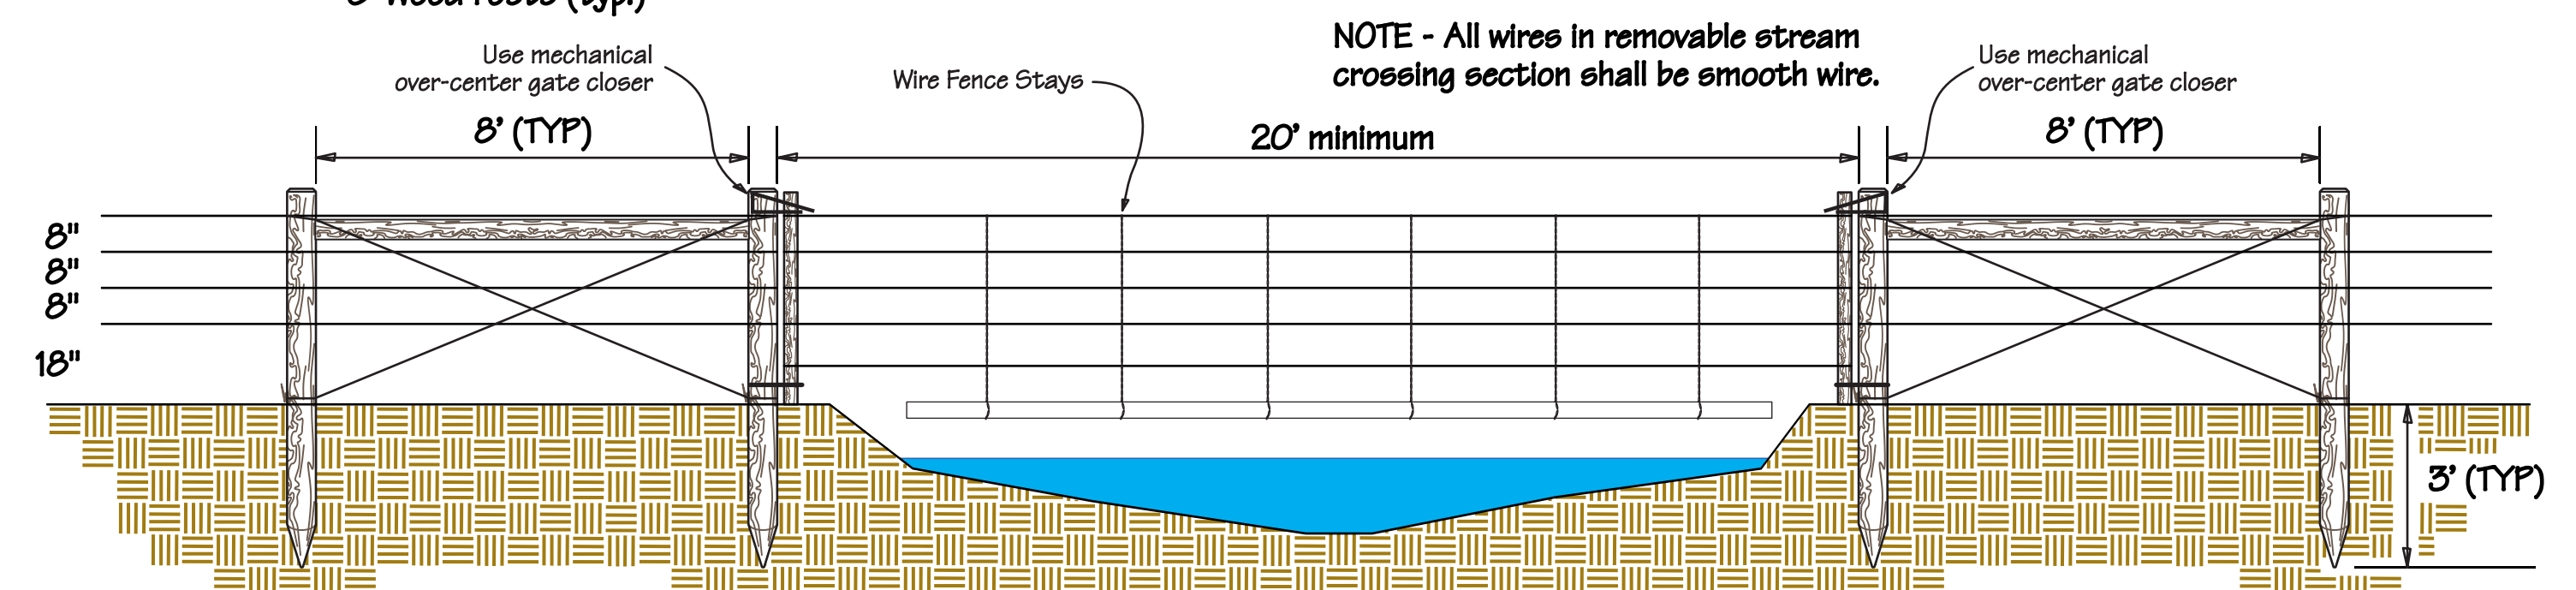

Removable Stream Crossing - 20 foot minimum

8' Wood Posts (typ.)

D.R. Stinson

Drawn by: Date: Revised by: Date: Approved by: Date:

Checked by: Date: Approved by: Date: Approved by: Date:



Montana Fish,  
Wildlife & Parks

North & West Fence Replacement  
Blacktail WMA  
FWP# 599302

SHEET: 9  
of  
11